




TIGER HABITAT PLAN

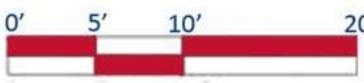

1	TIGER BEDROO
2	VIEW WINDOW


- 3 STAFF ACCESS
- 4 POOL

0

MO W 5 ENCLOSURE #16 ENCLOSURE #27 VISITOR WALKWAY

8 EXISTING TREE



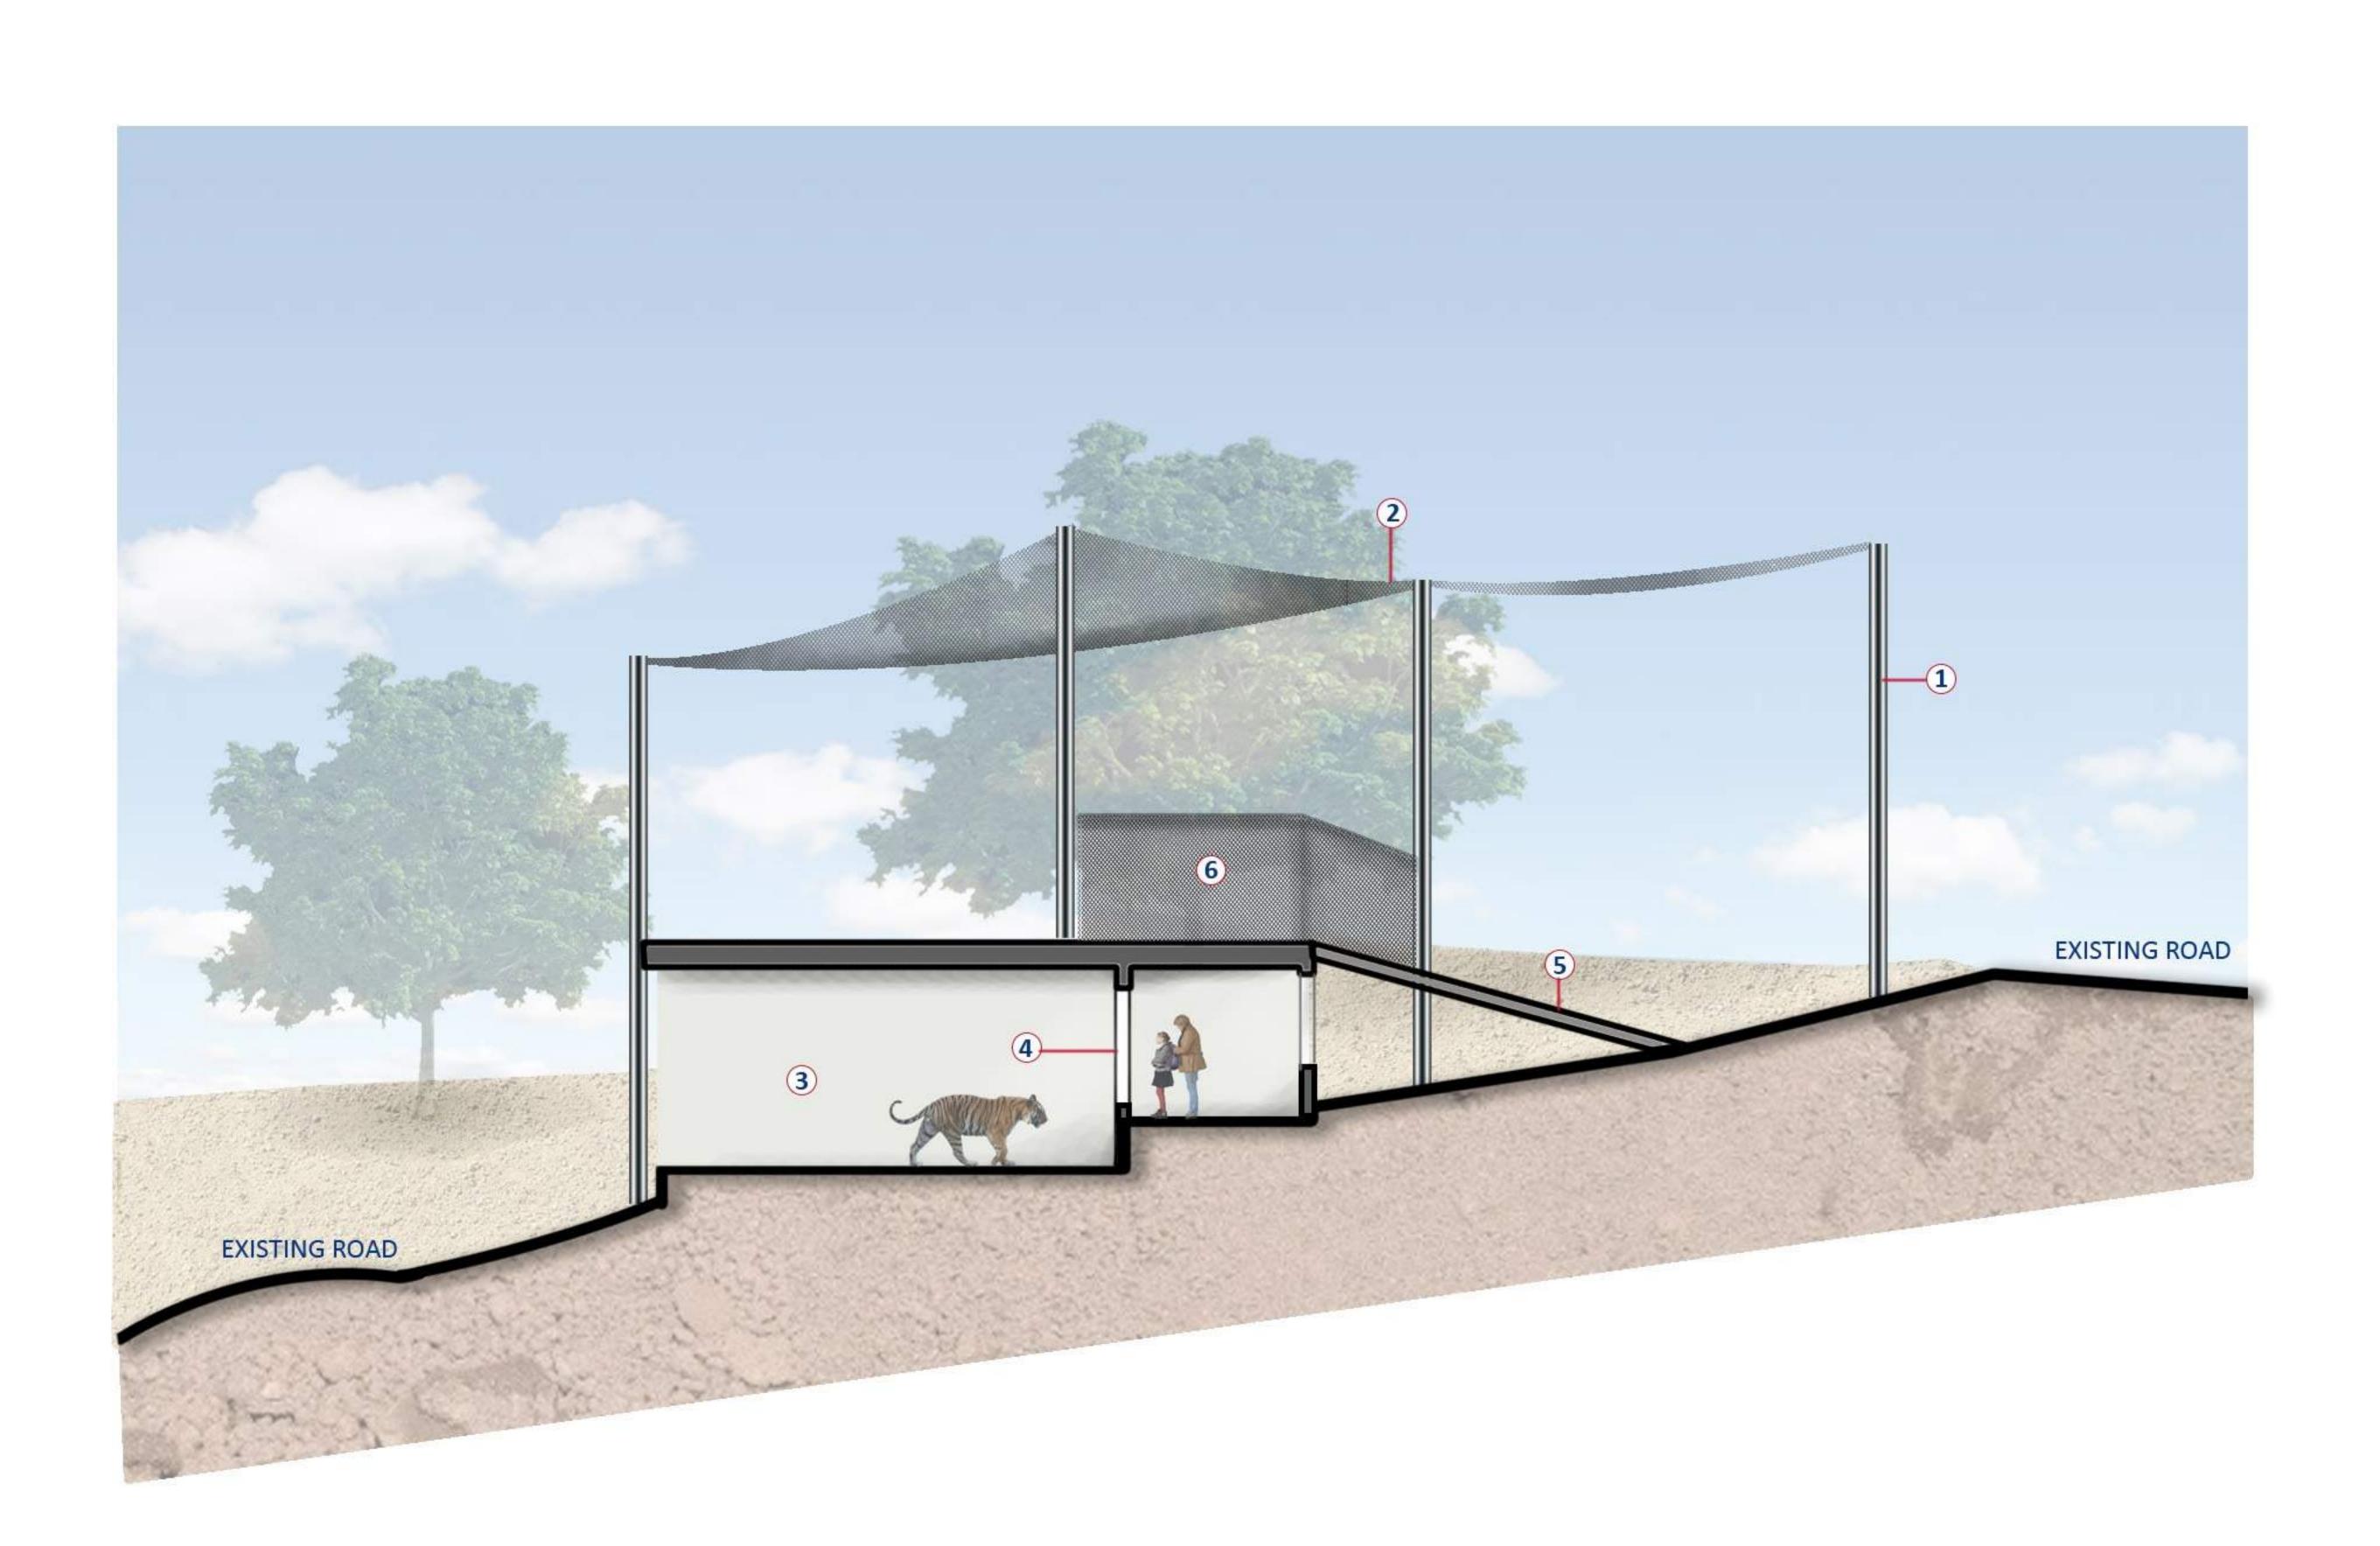




**TIGER HABITAT SECTION A-A** 



- 35' HIGH POLES 1
- 2X2 S.S. MESH 2
- TIGER BEDROOM
- 3
- VIEW WINDOW 4
- TIGER WALK 5
- **BRIDGE TO ENCLOSURE #2** 6



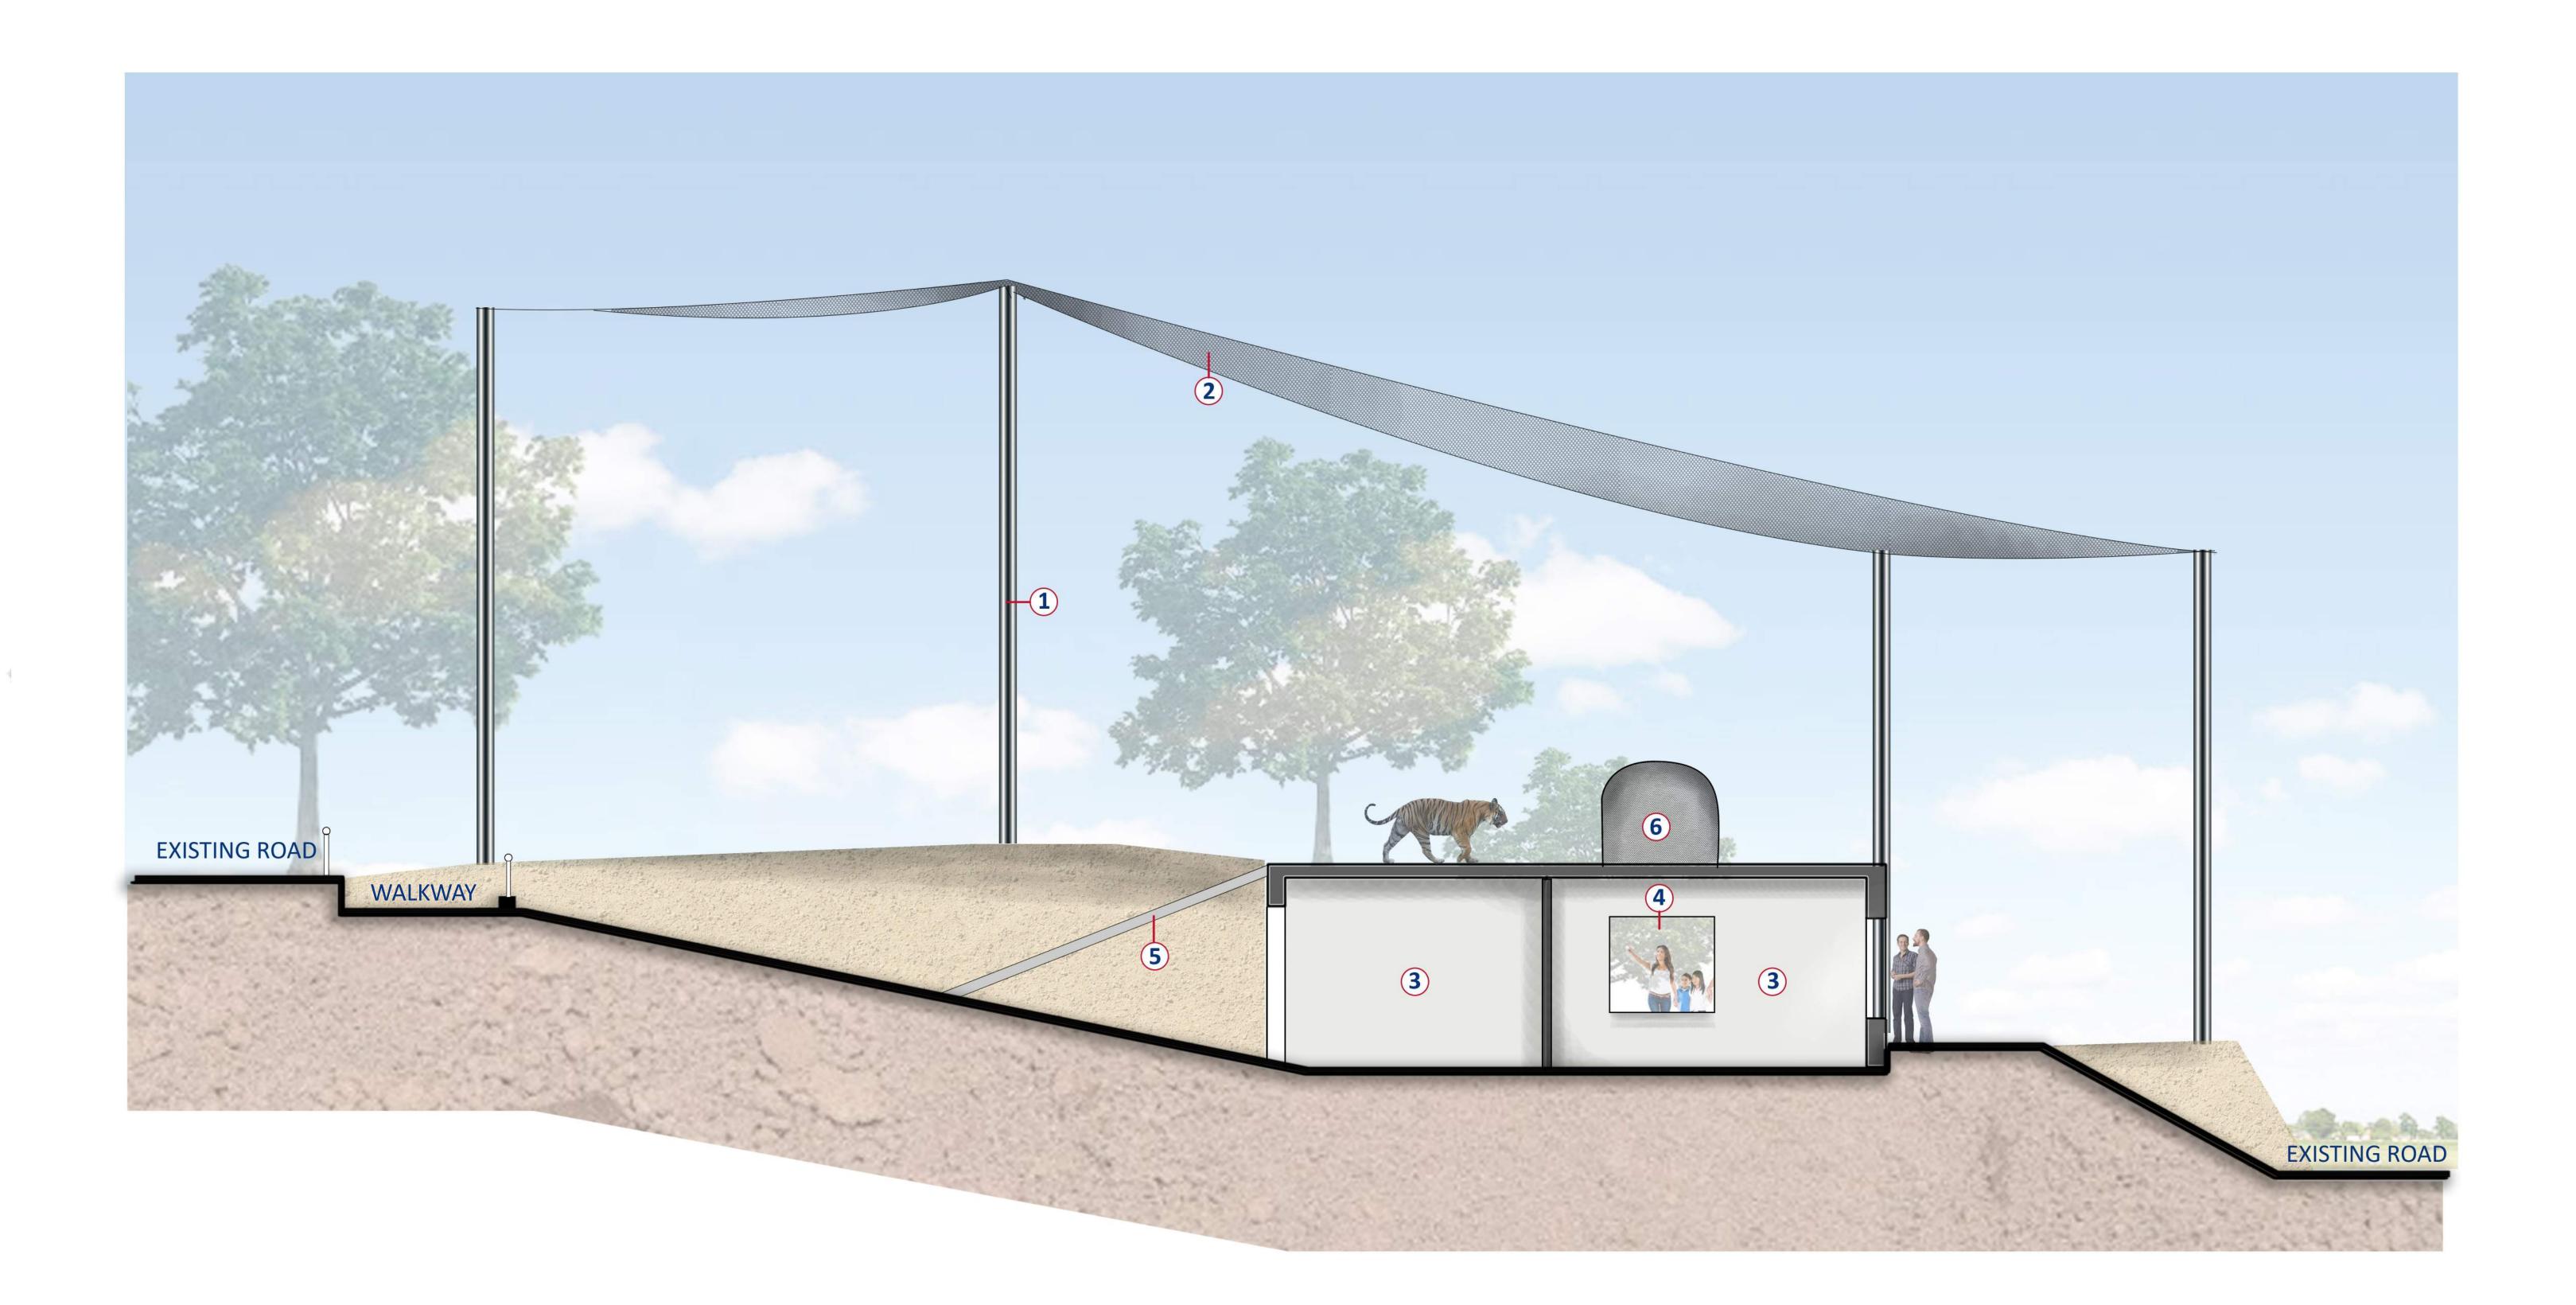



AMERICA'S TEACHING ZOO EXOTIC ANIMAL TRAINING & MANAGEMENT MOORPARK COLLEGE TIGER HABITAT SECTION B-B



- **1** 35' HIGH POLES
- 2 2X2 S.S. MESH
- **3** TIGER BEDROOM
- 4 VIEW WINDOW
- **5** TIGER WALK
- 6 BRIDGE TO ENCLOSURE #2

