


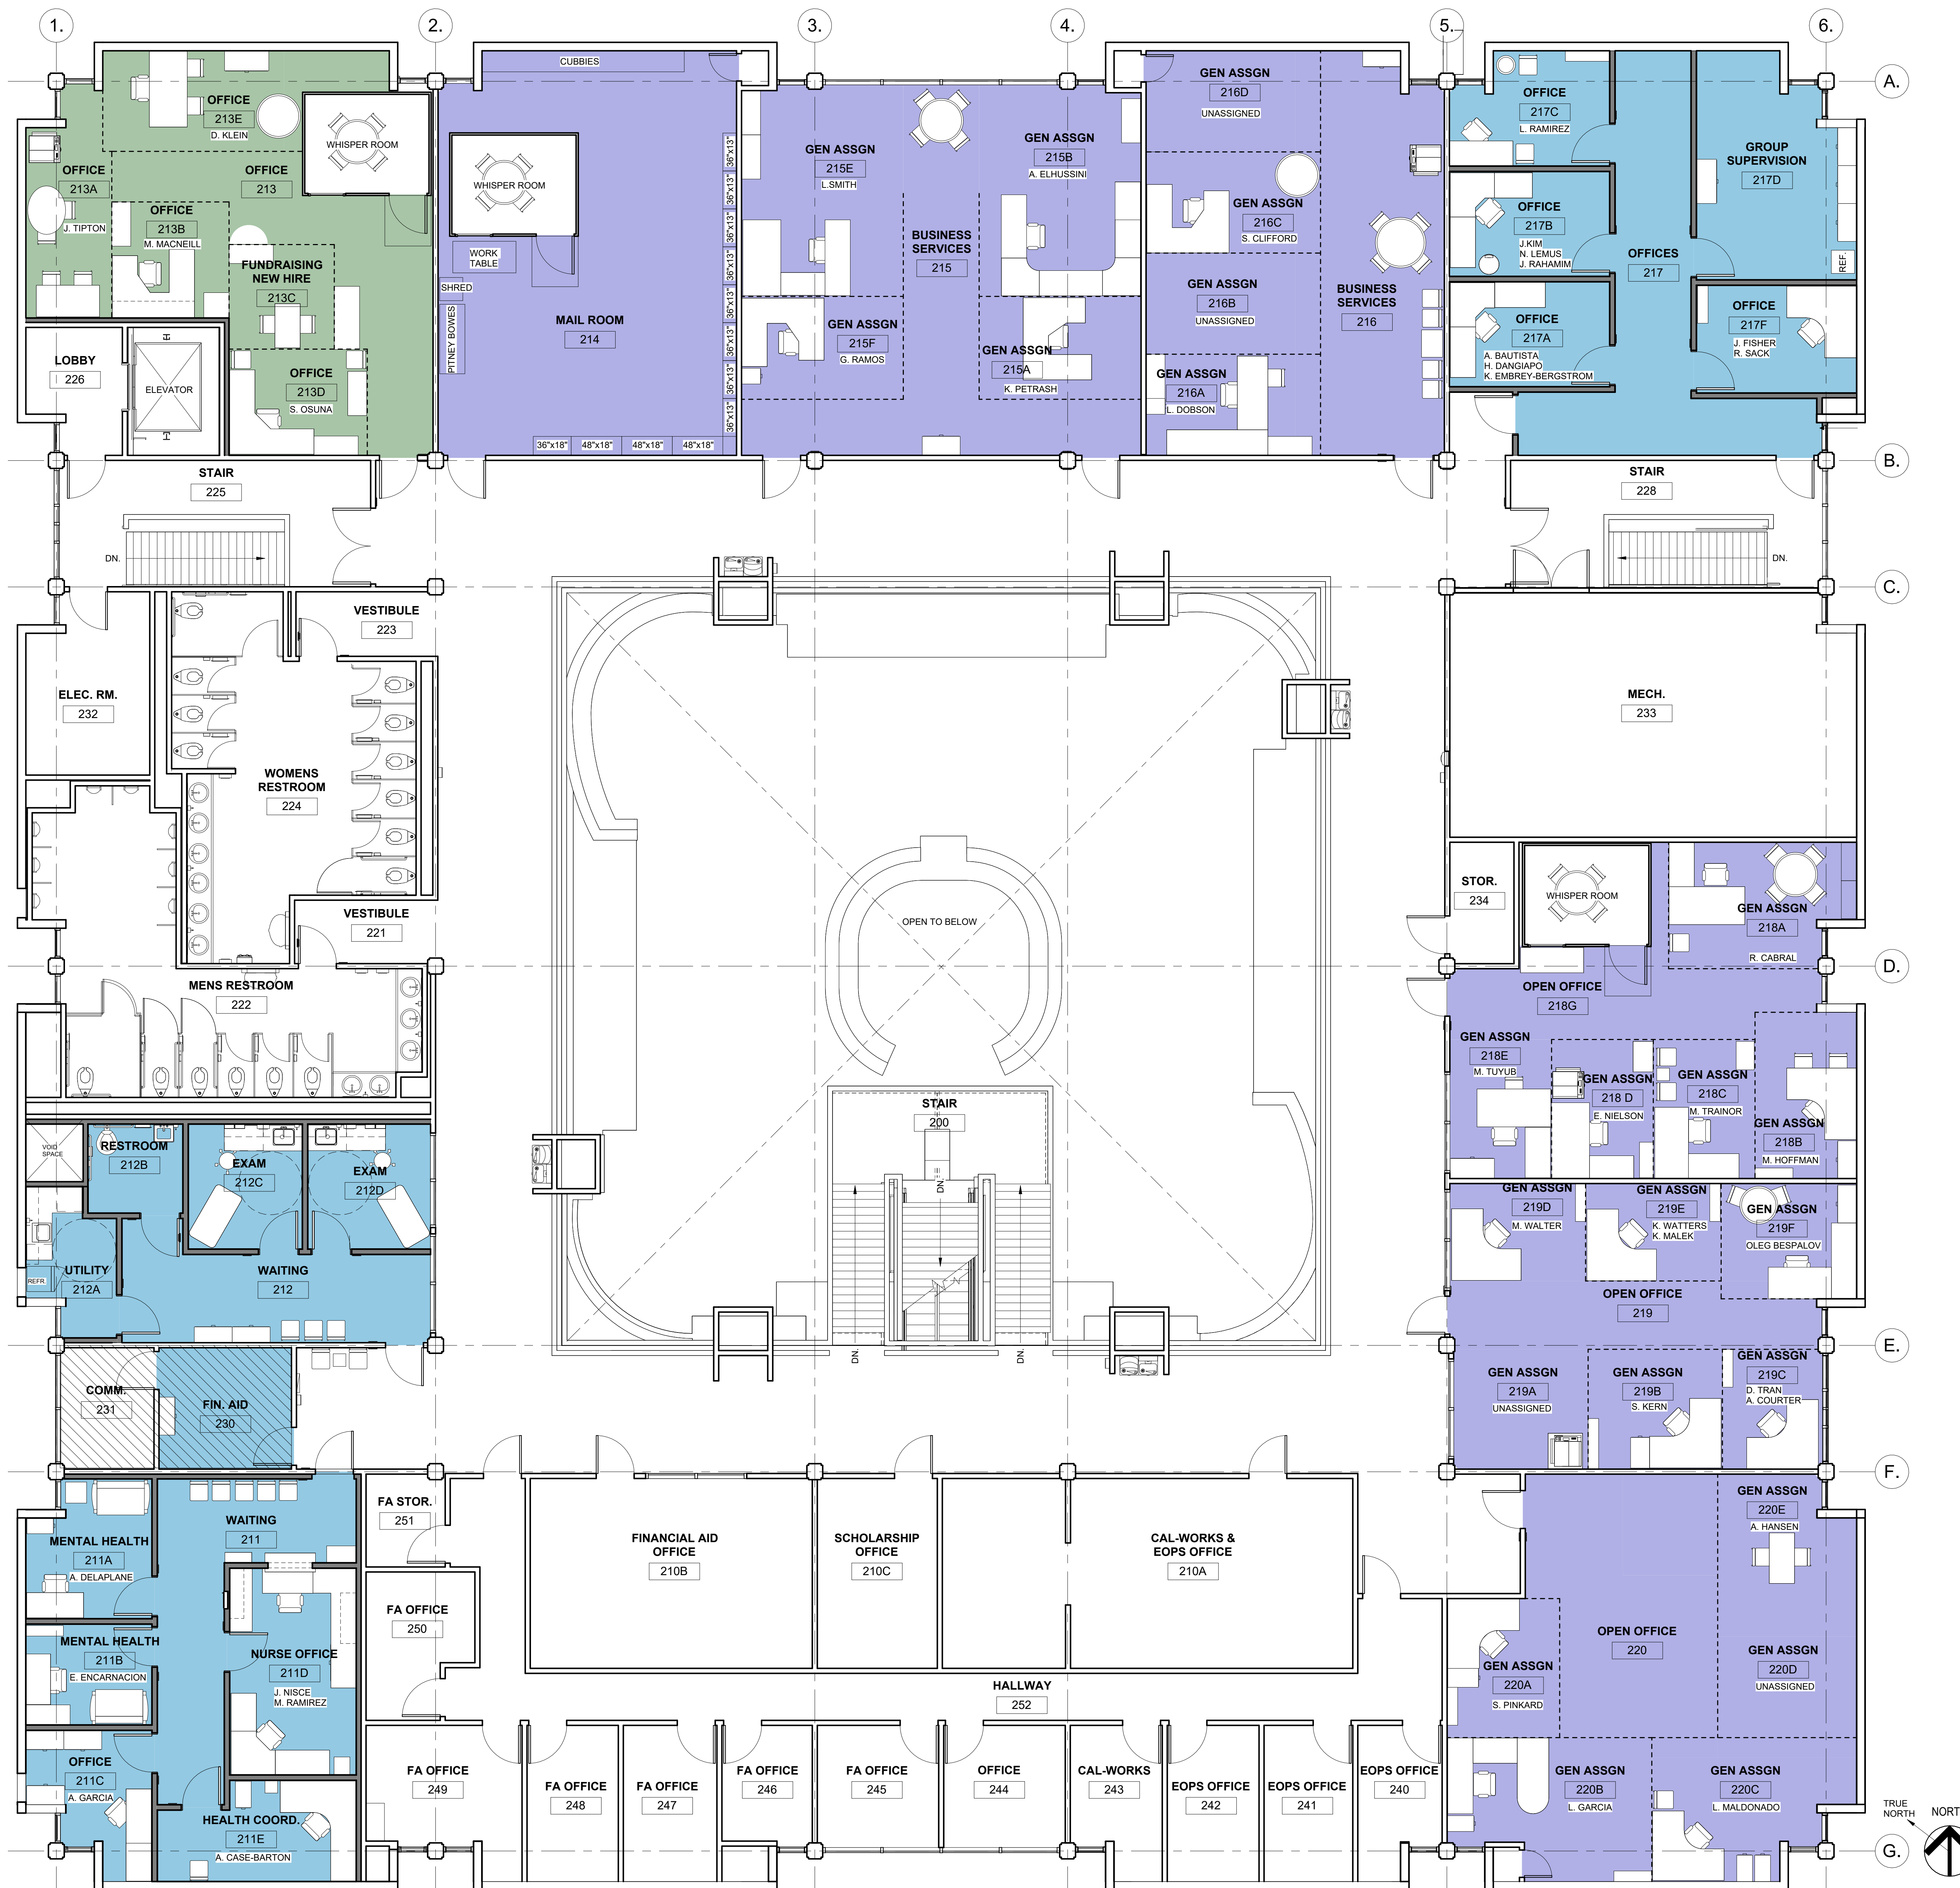

DEPARTMENT LEGEND

GENERAL ADMINISTRATION

GENERAL ASSIGNMENT

HEALTH SERVICES

 NOT IN SCOPE OF WORK



ALTERATION TO FOUNTAIN HALL BUILDING

7075 CAMPUS RD.
MOORPARK, CA 93021

COMMISSIONED ARCHITECT

AMADÒR

28328 AC
CONSULTANT

STAMPS/SEALS

Project Status

	REVISED 9/2/25
SHEET TITLE:	

FOUNTAIN HALL
SECOND FLOOR
FURNITURE PLAN

PROJECT NO: 22-MPC-042	PROJECT ARCH: Designer
DRAWN: Author	CHECKED: Checker
SHEET NUMBER:	

SK-2

DATE: 9/2/25	SHEET: OF
--------------	-----------